

THIS DRAWING IS CONFIDENTIAL AND PROPRIETARY AND MAY NOT BE DISTRIBUTED OR REPRODUCED WITHOUT THE EXPRESSED WRITTEN CONSENT OF PETROLEUM CONTAINMENT, INC. ALL COPYRIGHT AND PATENT RIGHTS RESERVED. VIOLATORS WILL BE PROSECUTED.








PETROLEUM CONTAINMENT, INC.
8873 WESTERN WAY, JAX., FL 32256
(904) 358-1700 - (904) 358-1702 FAX
WWW.PETROLEUM-CONTAINMENT.COM

DRAWN DATE APPROVED
BMC 04/29/15

TITLE WATER-TIGHT TRANSITION SUMP
SCALE NTS
DWG NO TS372929-4B0
REV N/C




SHEET 1 OF 1

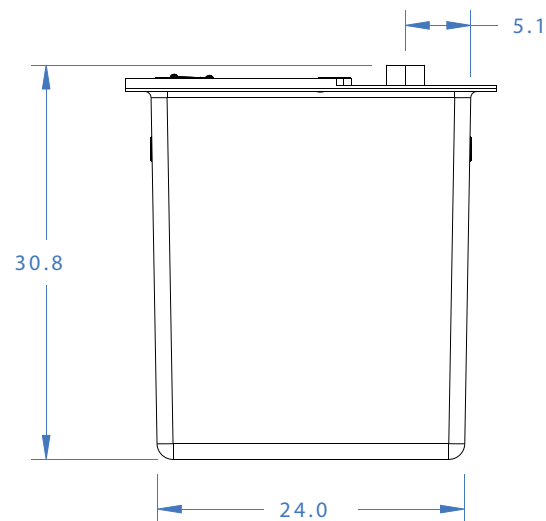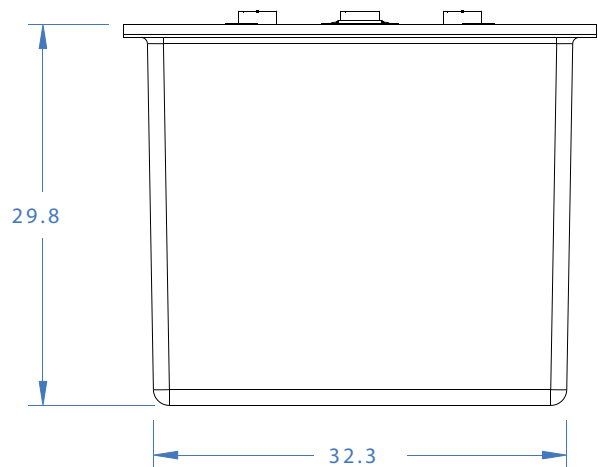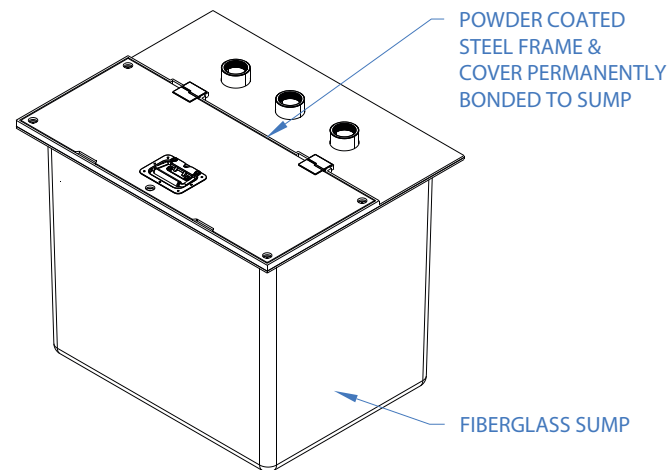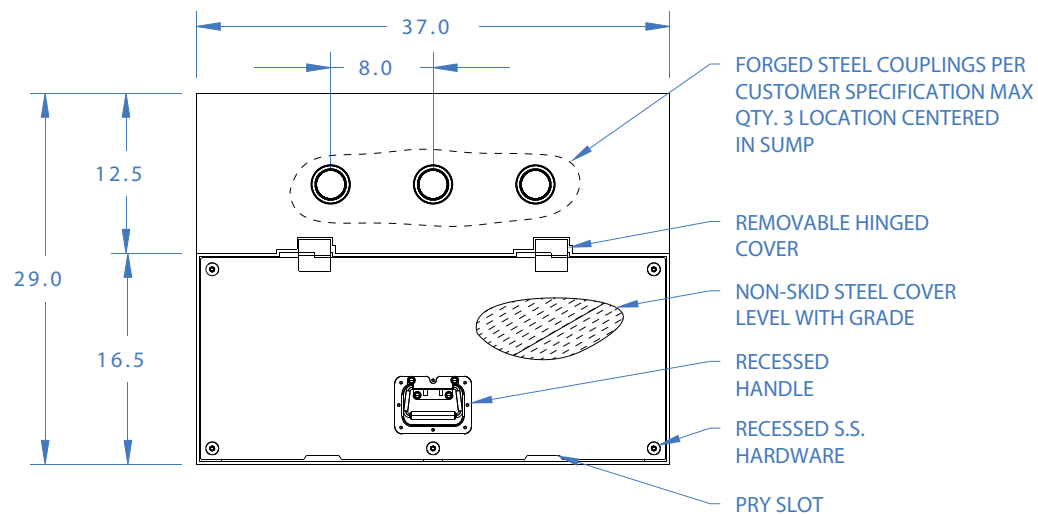

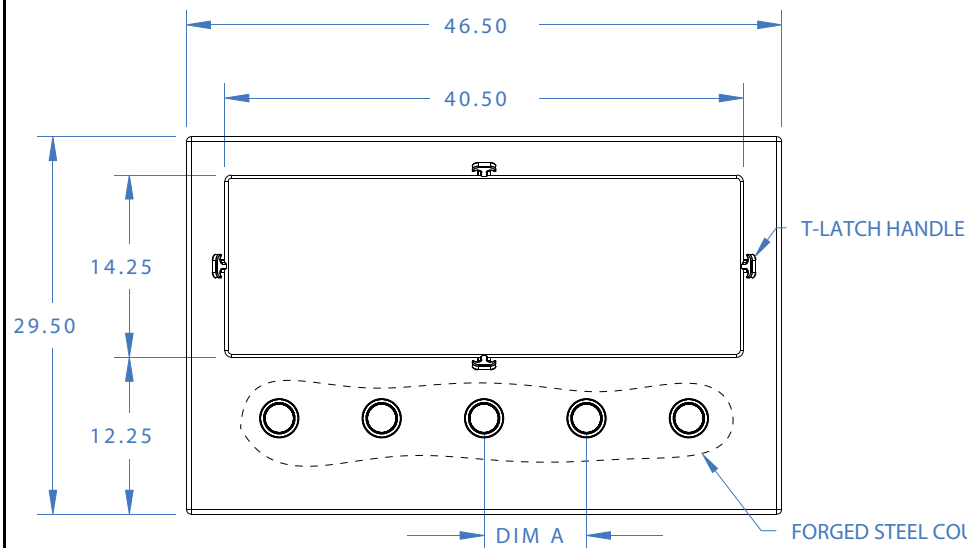

DIM A: 8.0" 1-4 COUPLINGS
7.75" 5 COUPLINGS





FORGED STEEL COUPLINGS PER
CUSTOMER SPECIFICATION MAX
QTY. 5 LOCATION CENTERED
IN SUMP

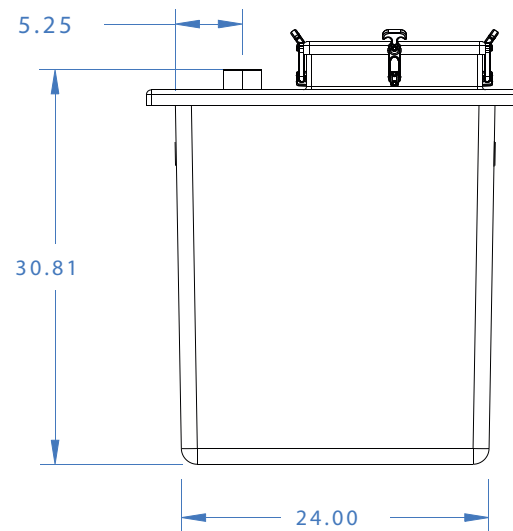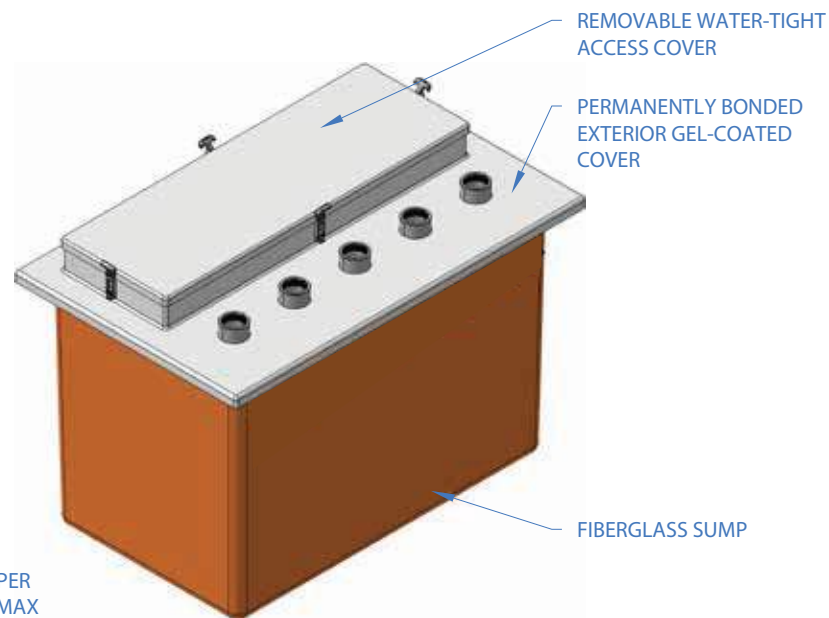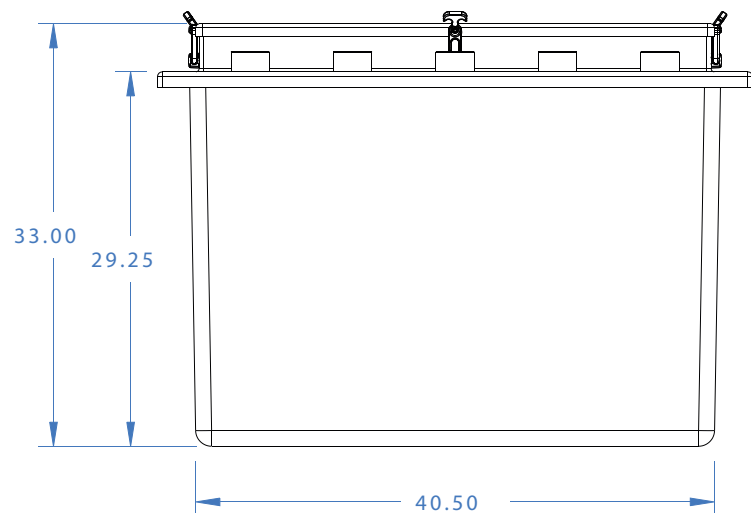

THIS DRAWING IS CONFIDENTIAL AND PROPRIETARY AND MAY NOT BE DISTRIBUTED OR REPRODUCED WITHOUT THE EXPRESSED WRITTEN
CONSENT OF PETROLEUM CONTAINMENT, INC. ALL COPYRIGHT AND PATENT RIGHTS RESERVED. VIOLATORS WILL BE PROSECUTED.

SHEET		TITLE		DRAWN	DATE	APPROVED
1		WATER-TIGHT TRANSITION SUMP		BMC	04/29/15	
OF 1		SCALE	DWG NO	REV	FILE:	
		NTS	TS462929-4B0	N/C	-	

PETROLEUM CONTAINMENT, INC.
8873 WESTERN WAY, JAX., FL 32256
(904) 358-1700 - (904) 358-1702 FAX
WWW.PETROLEUM-CONTAINMENT.COM

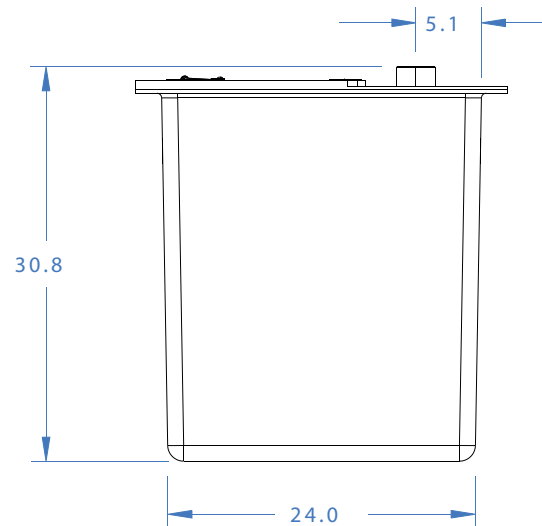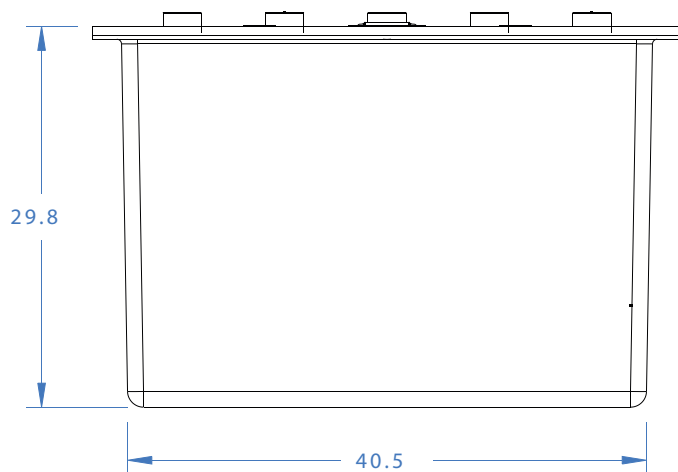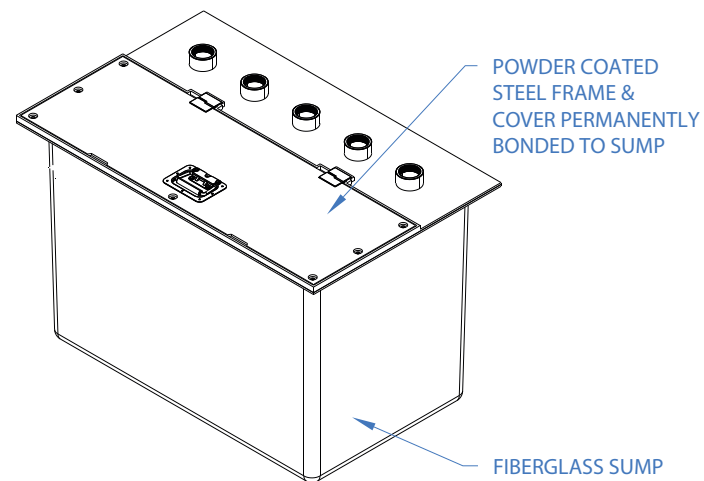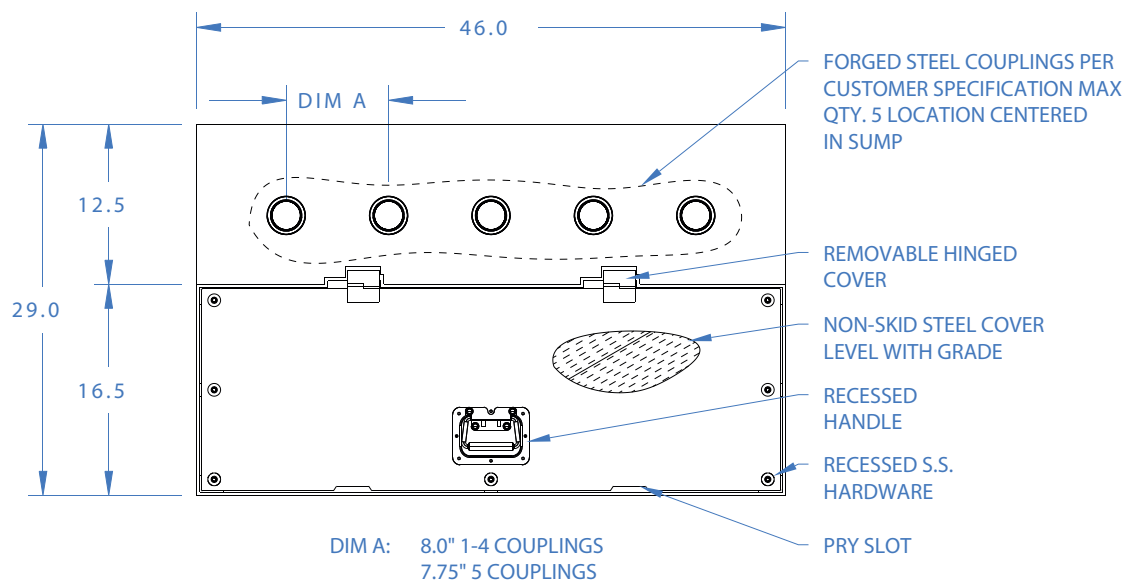

THIS DRAWING IS CONFIDENTIAL AND PROPRIETARY AND MAY NOT BE DISTRIBUTED OR REPRODUCED WITHOUT THE EXPRESSED WRITTEN CONSENT OF PETROLEUM CONTAINMENT, INC. ALL COPYRIGHT AND PATENT RIGHTS RESERVED. VIOLATORS WILL BE PROSECUTED.



SHEET 1 OF 1	TITLE GRADE-LEVEL TRANSITION SUMP SCALE NTS	DWG NO TS462929-5B0	REV N/C	DRAWN BMC	DATE 04/22/15	APPROVED	PETROLEUM CONTAINMENT, INC. 8873 WESTERN WAY, JAX., FL 32256 (904) 358-1700 - (904) 358-1702 FAX WWW.PETROLEUM-CONTAINMENT.COM
				FILE:			